


Q:\Projects\31858011_TVAWattsBar\DWG\Sheets\Slag\10W426-09 Overall Site Grading Plan.dwg User:andrew_rdzionko Jun 12, 2015 4:08pm

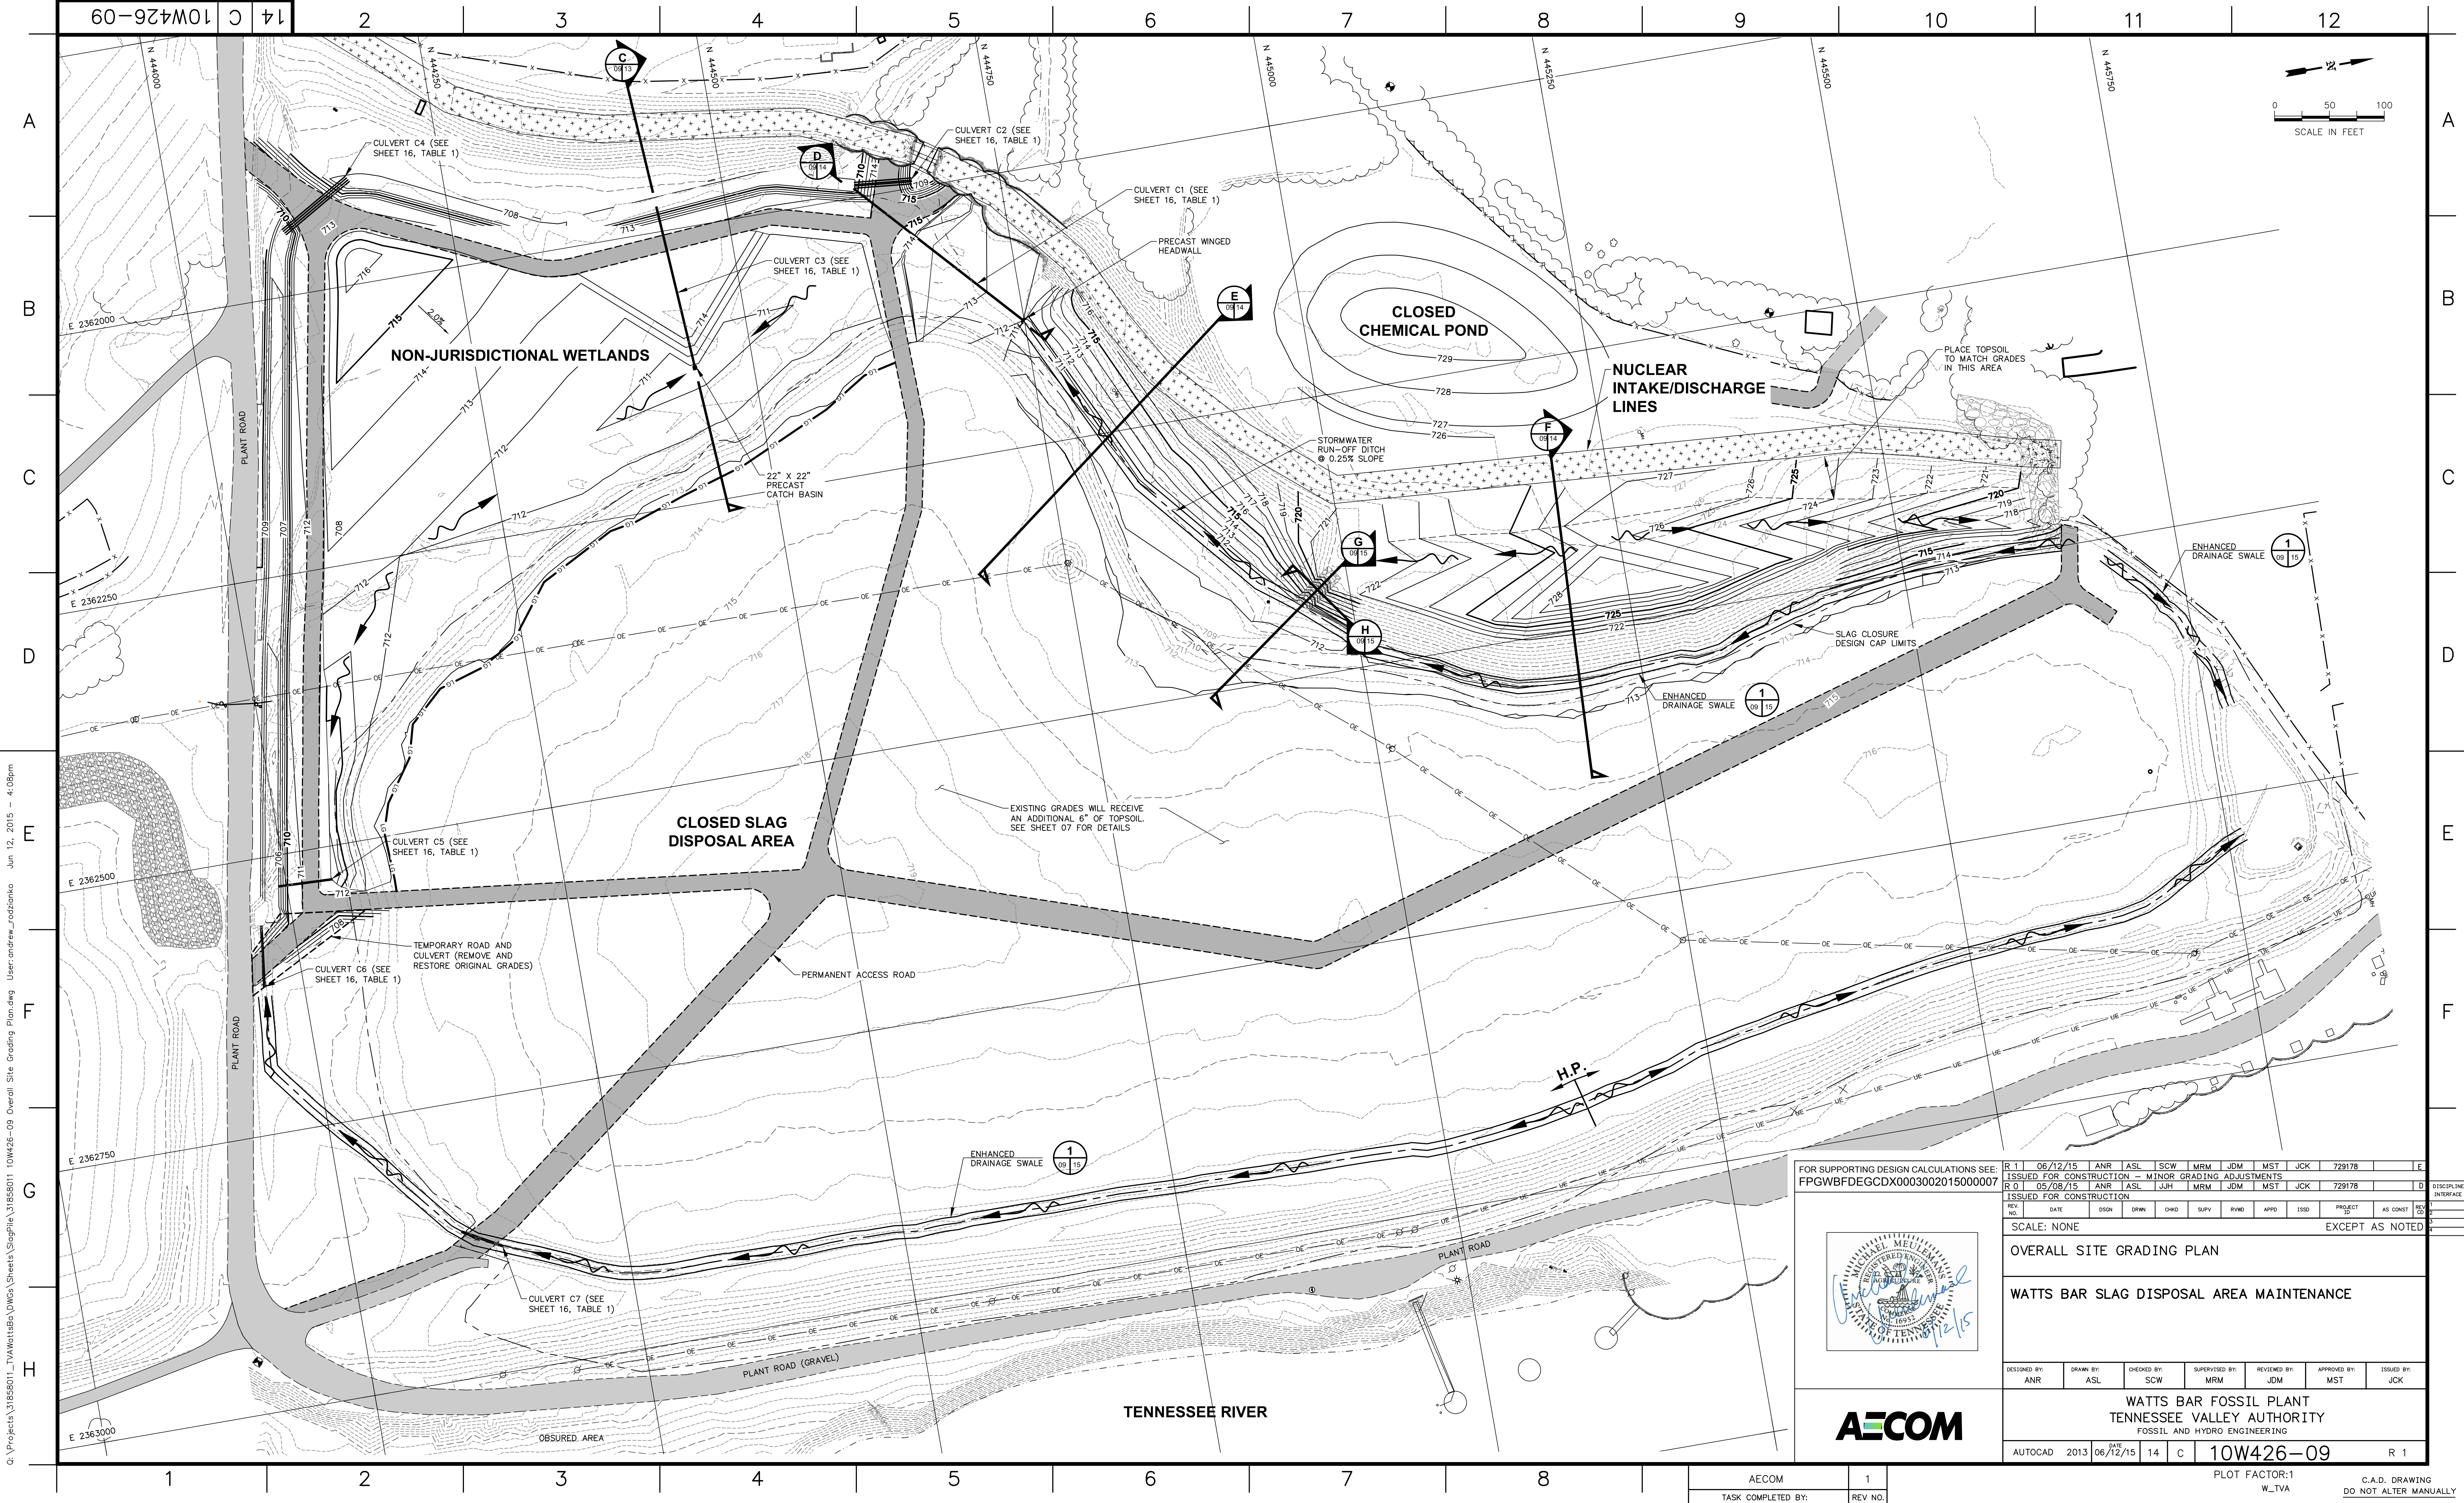

FOR SUPPORTING DESIGN CALCULATIONS SEE:
FPGWBFDEGCDX0003002015000007

10W426-09

14 C

10W426-09

REV	NO.	DATE	DSGN	DRWN	CHKD	SUPV	RVWD	APPD	ISSD	PROJECT	AS CONST	REV	NO.	DATE	DISCIPLINE	INTERFAC
R	1	06/12/15	ANR	ASL	SCW	MRM	JDM	MST	JCK	729178						
R	0	05/08/15	ANR	ASL	JUH	MRM	JDM	MST	JCK	729178						

ISSUED FOR CONSTRUCTION

SCALE: NONE

EXCEPT AS NOTED

OVERALL SITE GRADING PLAN

WATTS BAR SLAG DISPOSAL AREA MAINTENANCE

DESIGNED BY:	DRAWN BY:	CHECKED BY:	SUPERVISED BY:	REVIEWED BY:	APPROVED BY:	ISSUED BY:
ANR	ASL	SCW	MRM	JDM	MST	JCK

WATTS BAR FOSSIL PLANT
TENNESSEE VALLEY AUTHORITY
FOSSIL AND HYDRO ENGINEERING

AUTOCAD	2013	DATE	06/12/15	14	C	10W426-09	R 1
---------	------	------	----------	----	---	-----------	-----

PLOT FACTOR:1
W_TVA


AECOM

1

TASK COMPLETED BY:

REV NO.

C.A.D. DRAWING
DO NOT ALTER MANUALLY

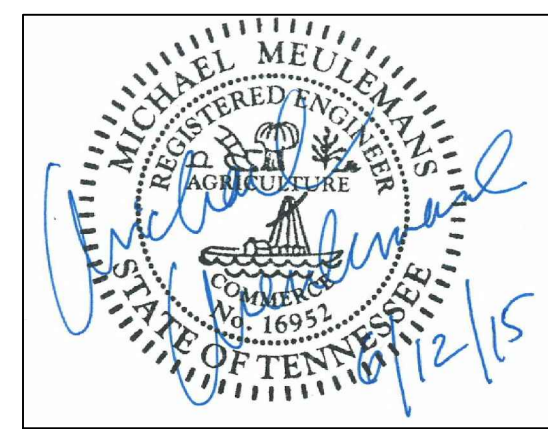

AECOM